


株洲市芦淞区消防救援大队【芦淞区体育路消防救援站】宗地权属调查图

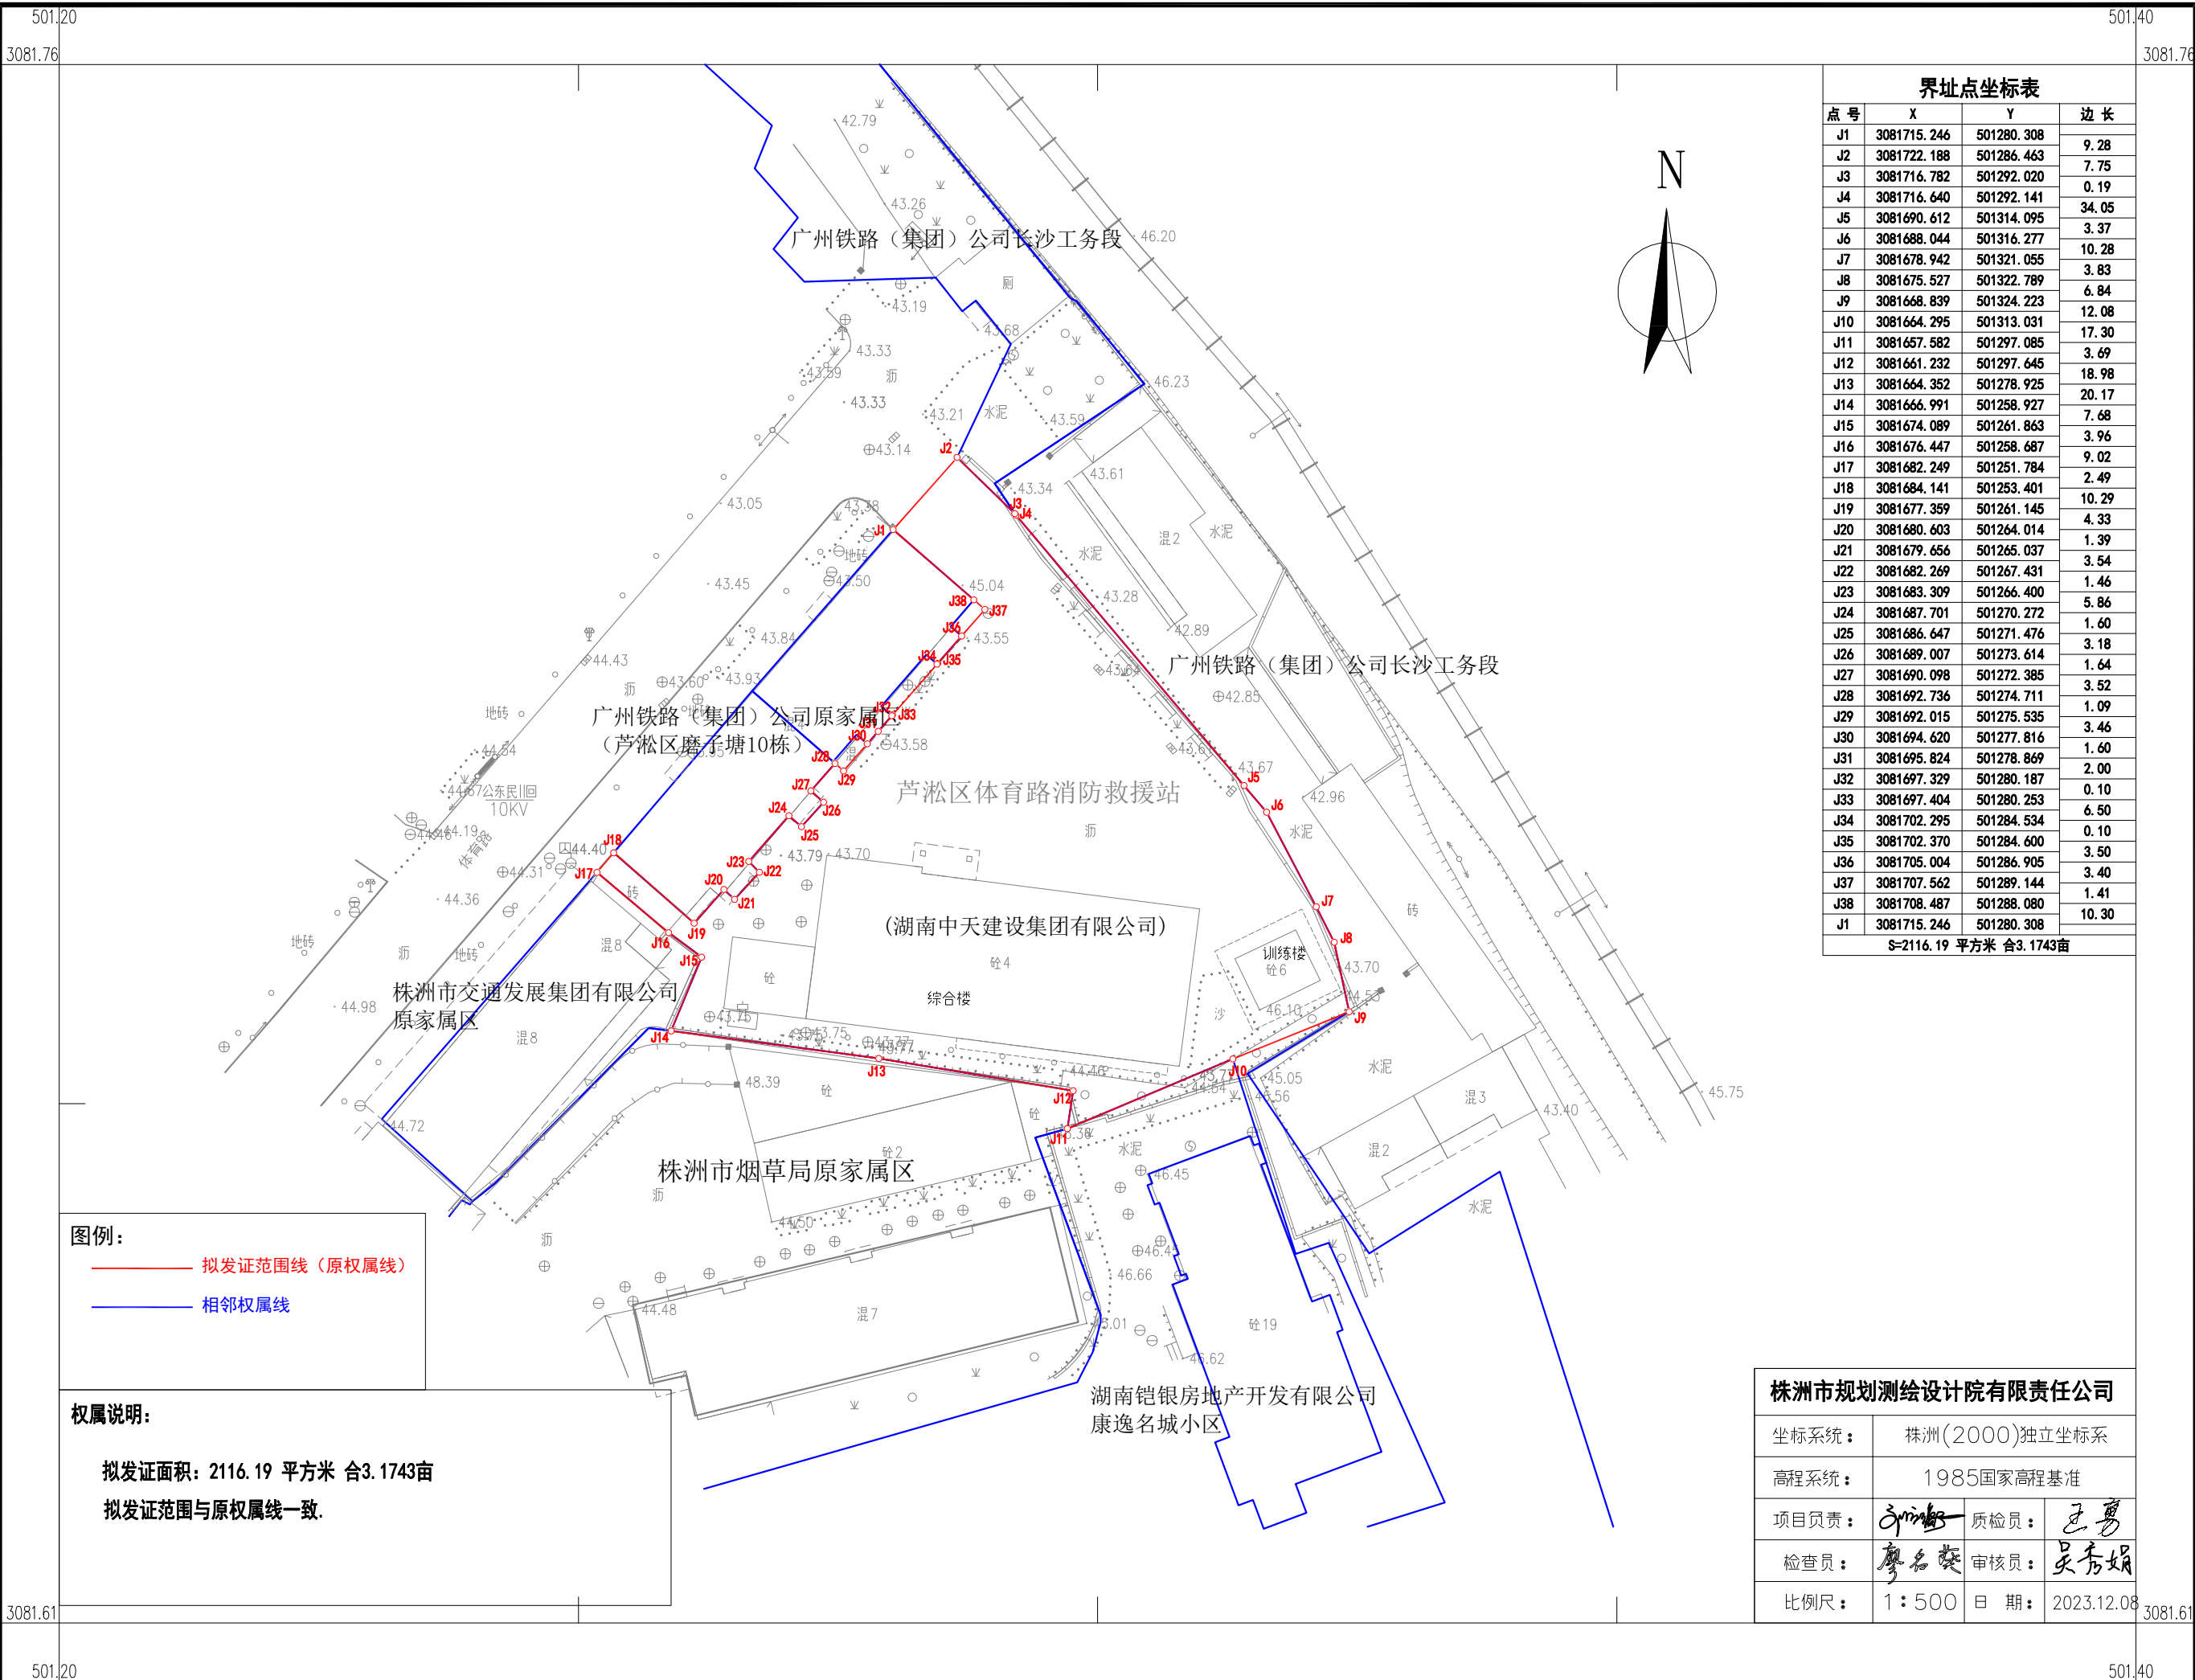

界址点坐标表			
点号	X	Y	边长
J1	3081715.246	501280.308	9.28
J2	3081722.188	501286.463	7.75
J3	3081716.782	501292.020	0.19
J4	3081716.640	501292.141	34.05
J5	3081690.612	501314.095	3.37
J6	3081688.044	501316.277	10.28
J7	3081678.942	501321.055	3.83
J8	3081675.527	501322.789	6.84
J9	3081668.839	501324.223	12.08
J10	3081664.295	501313.031	17.30
J11	3081657.582	501297.085	3.69
J12	3081661.232	501297.645	18.98
J13	3081664.352	501278.925	20.17
J14	3081666.991	501258.927	7.68
J15	3081674.089	501261.863	3.96
J16	3081676.447	501258.687	9.02
J17	3081682.249	501251.784	2.49
J18	3081684.141	501253.401	10.29
J19	3081677.359	501261.145	4.33
J20	3081680.603	501264.014	1.39
J21	3081679.656	501265.037	3.54
J22	3081682.269	501267.431	1.46
J23	3081683.309	501266.400	5.86
J24	3081687.701	501270.272	1.60
J25	3081686.647	501271.476	3.18
J26	3081689.007	501273.614	1.64
J27	3081690.098	501272.385	3.52
J28	3081692.736	501274.711	1.09
J29	3081692.015	501275.535	3.46
J30	3081694.620	501277.816	1.60
J31	3081695.824	501278.869	2.00
J32	3081697.329	501280.187	0.10
J33	3081697.404	501280.253	6.50
J34	3081702.295	501284.534	0.10
J35	3081702.370	501284.600	3.50
J36	3081705.004	501286.905	3.40
J37	3081707.562	501289.144	1.41
J38	3081708.487	501288.080	10.30
J1	3081715.246	501280.308	
S=2116.19 平方米 合3.1743亩			

株洲市规划测绘设计院有限责任公司			
坐标系统：	株洲(2000)独立坐标系		
高程系统：	1985国家高程基准		
项目负责：		质检员：	
检查员：		审核员：	
比例尺：	1:500	日期：	2023.12.08